

RYLANDER HURRICANE HOUSE

rarylander(at)yahoo.com

RESISTANT TO:
EARTHQUAKES
HURRICANES
INSECTS


SUITABLE FOR:
EMERGENCY HOUSING
TRANSITIONAL HOUSING
SLOPES
SMALL APARTMENT
BUILDINGS (STACKABLE)

PLANS, ELEVATIONS & SECTIONS


DATE: AUGUST 28, 2008
DESIGNED BY: ROD RYLANDER
DRAWN BY: M REILLY

A1


FLOORPLAN.DWG

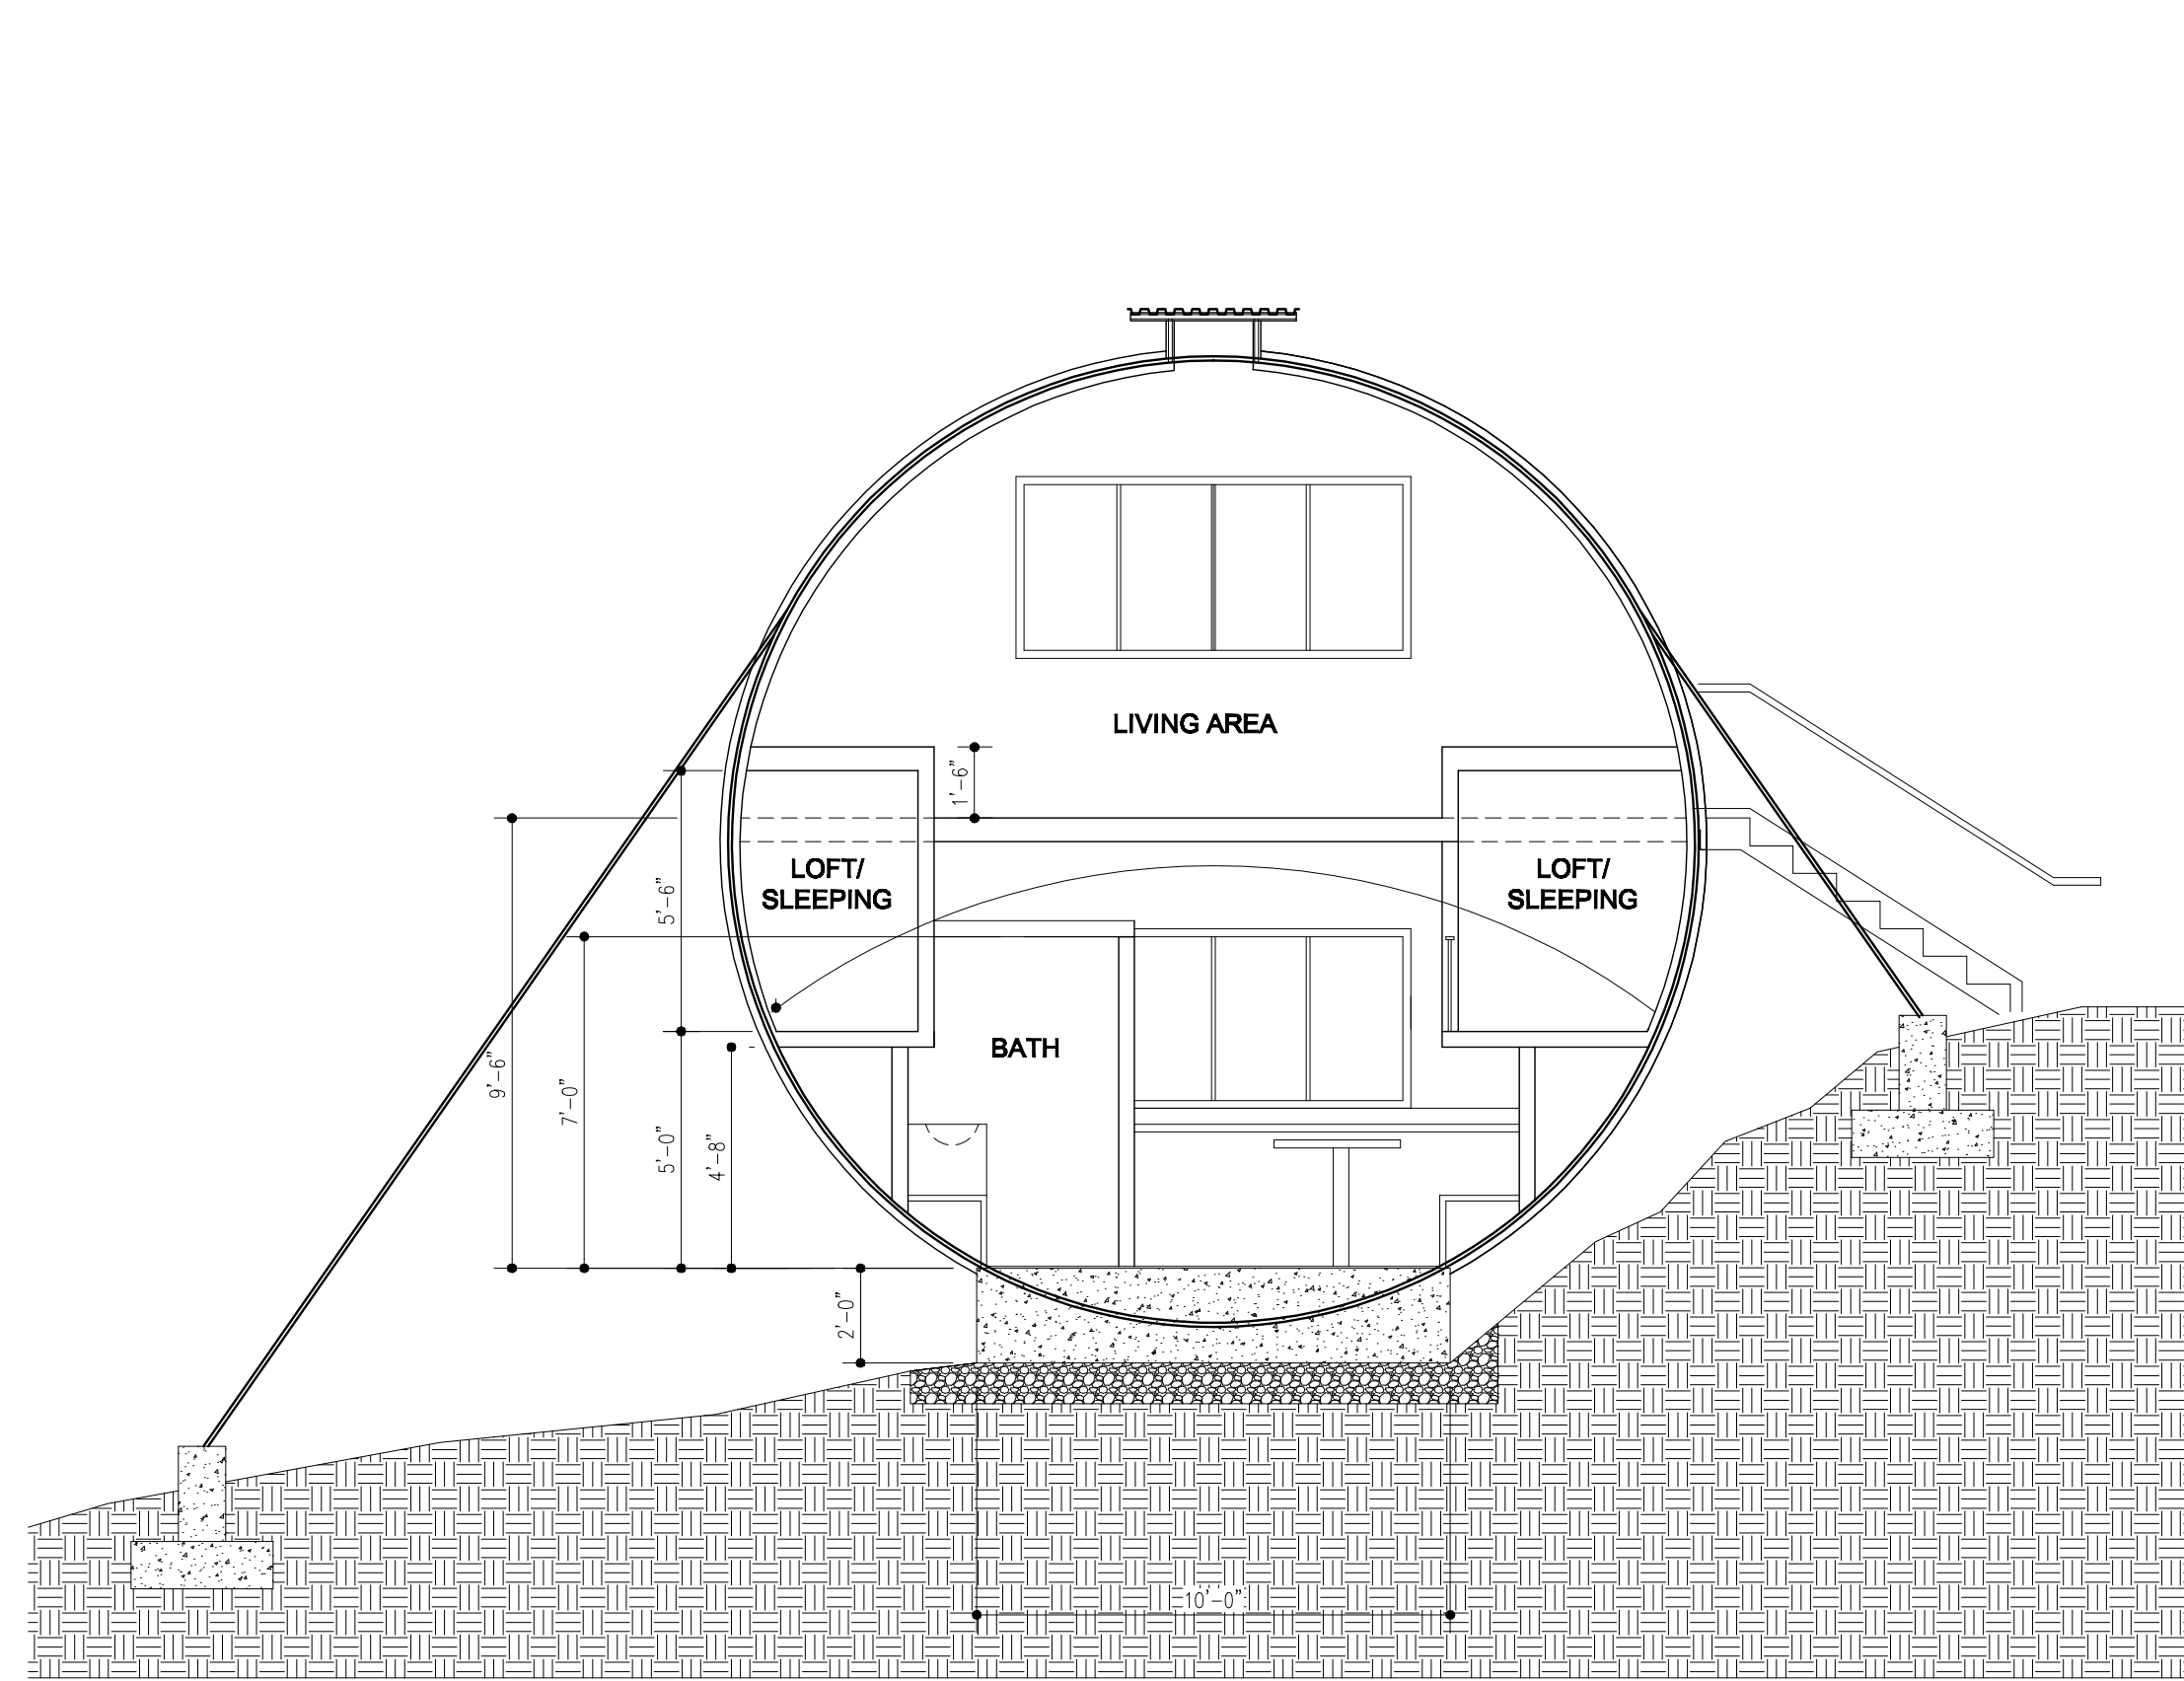


3 SECTION
A1 SCALE: 1/4" = 1'-0"

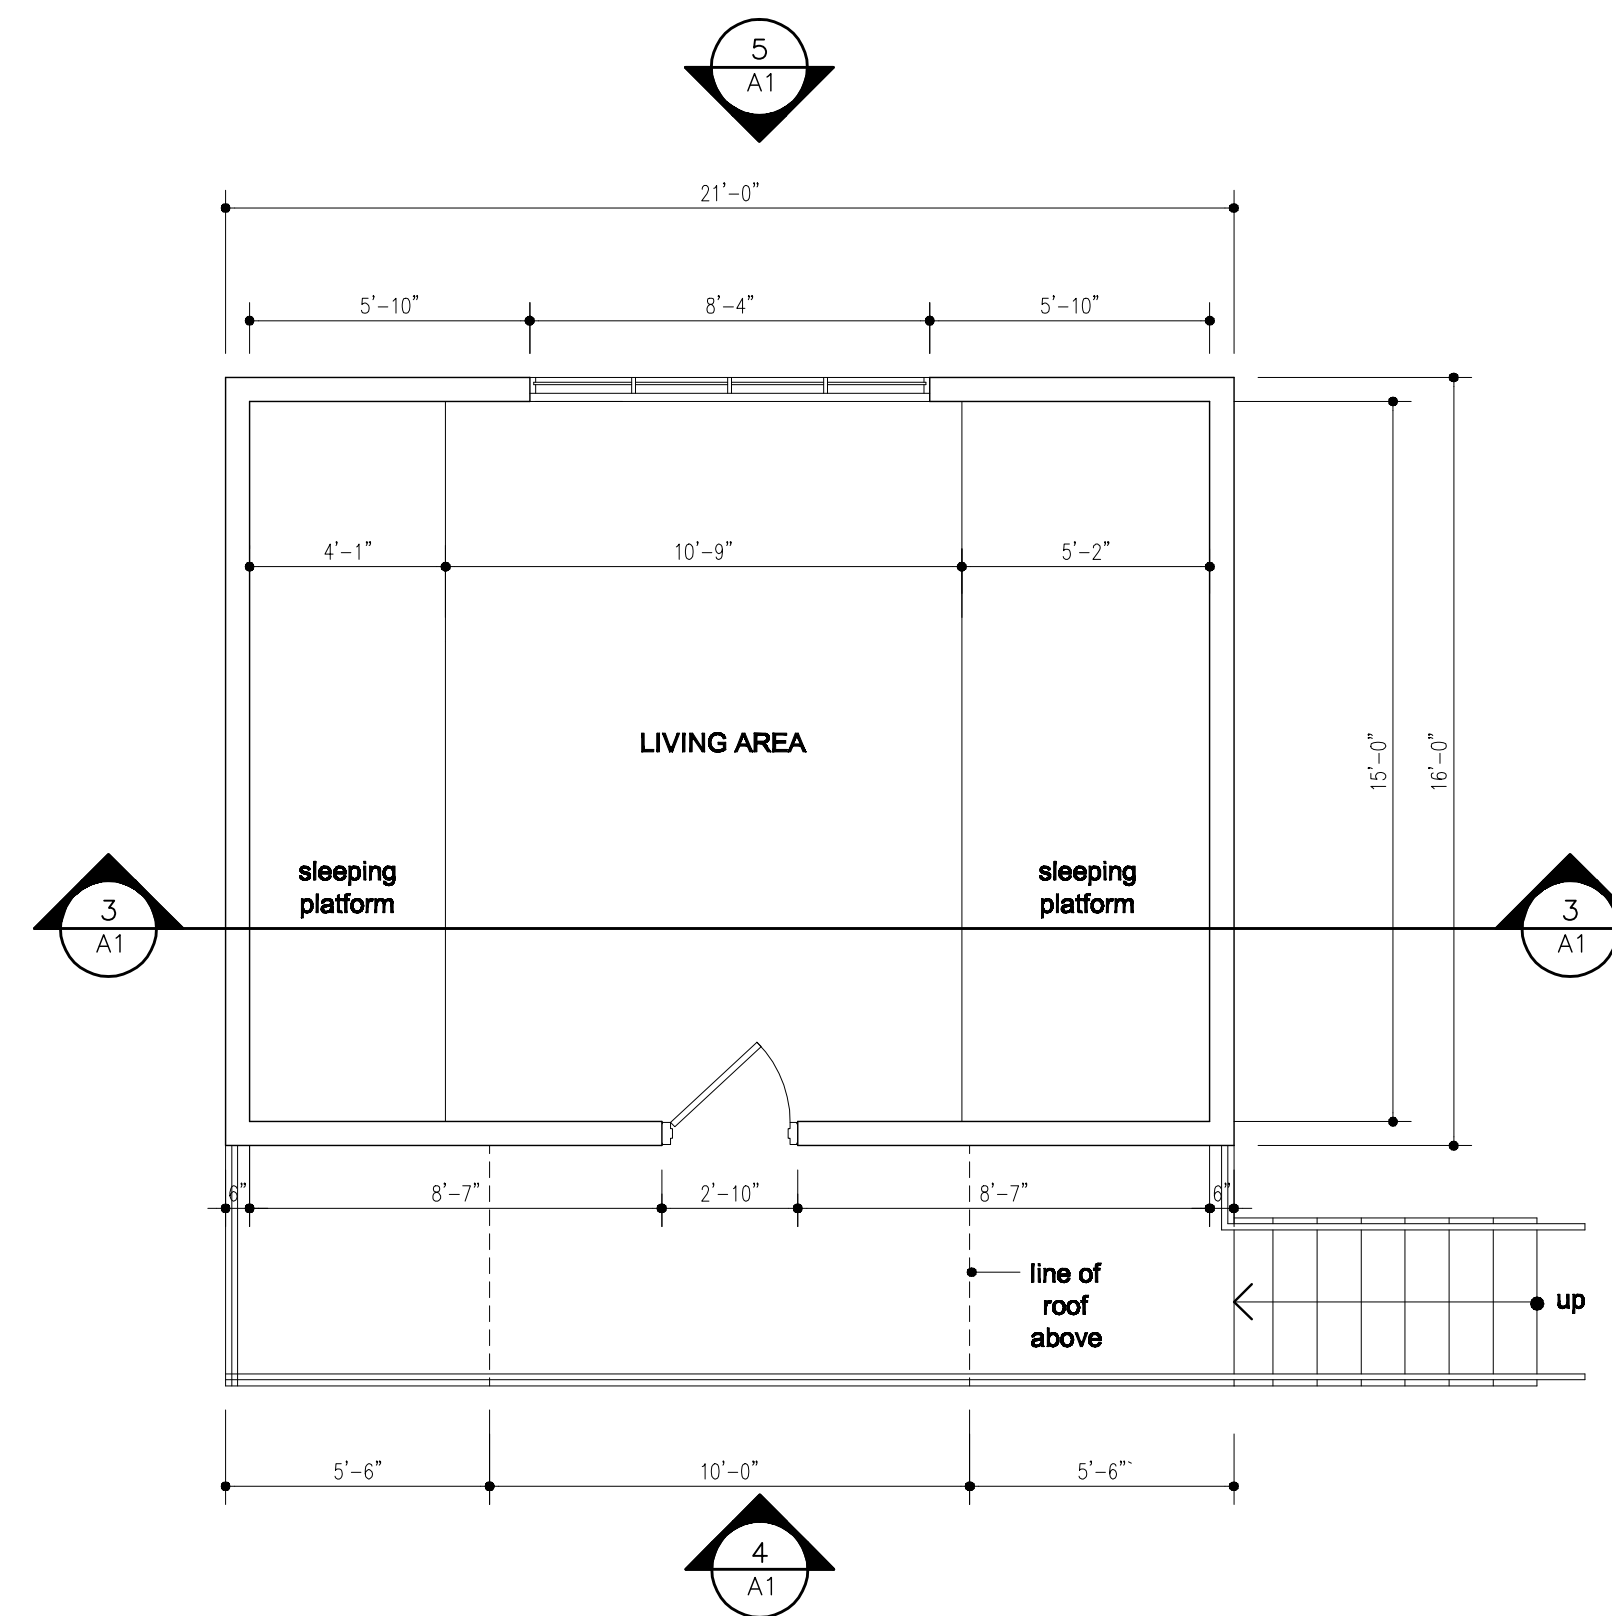


2 UPPER FLOOR PLAN
A1 SCALE: 1/4" = 1'-0"

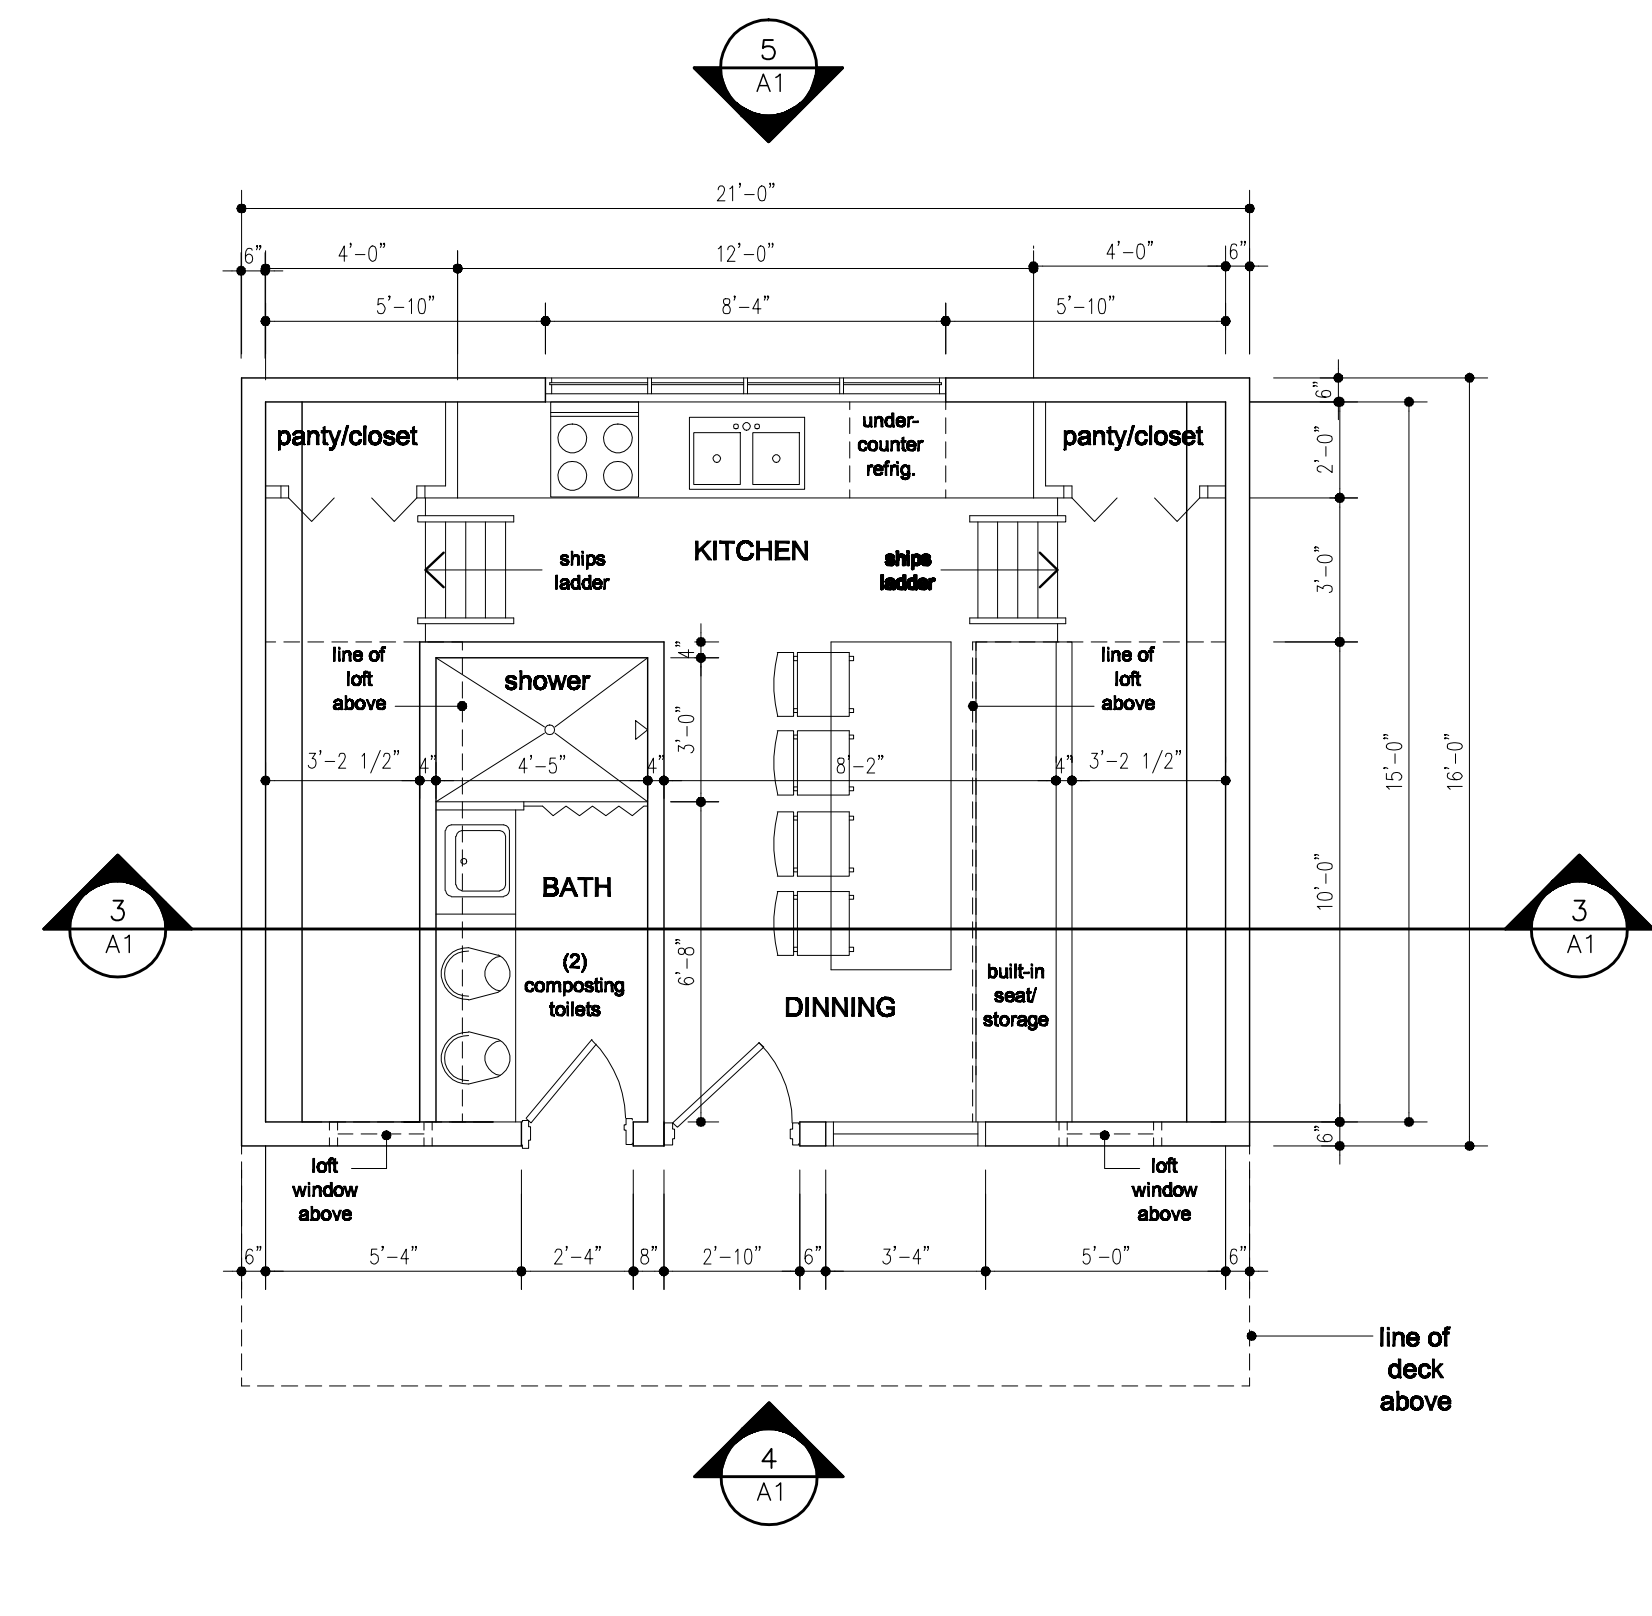

1 LOWER FLOOR PLAN
A1 SCALE: 1/4" = 1'-0"

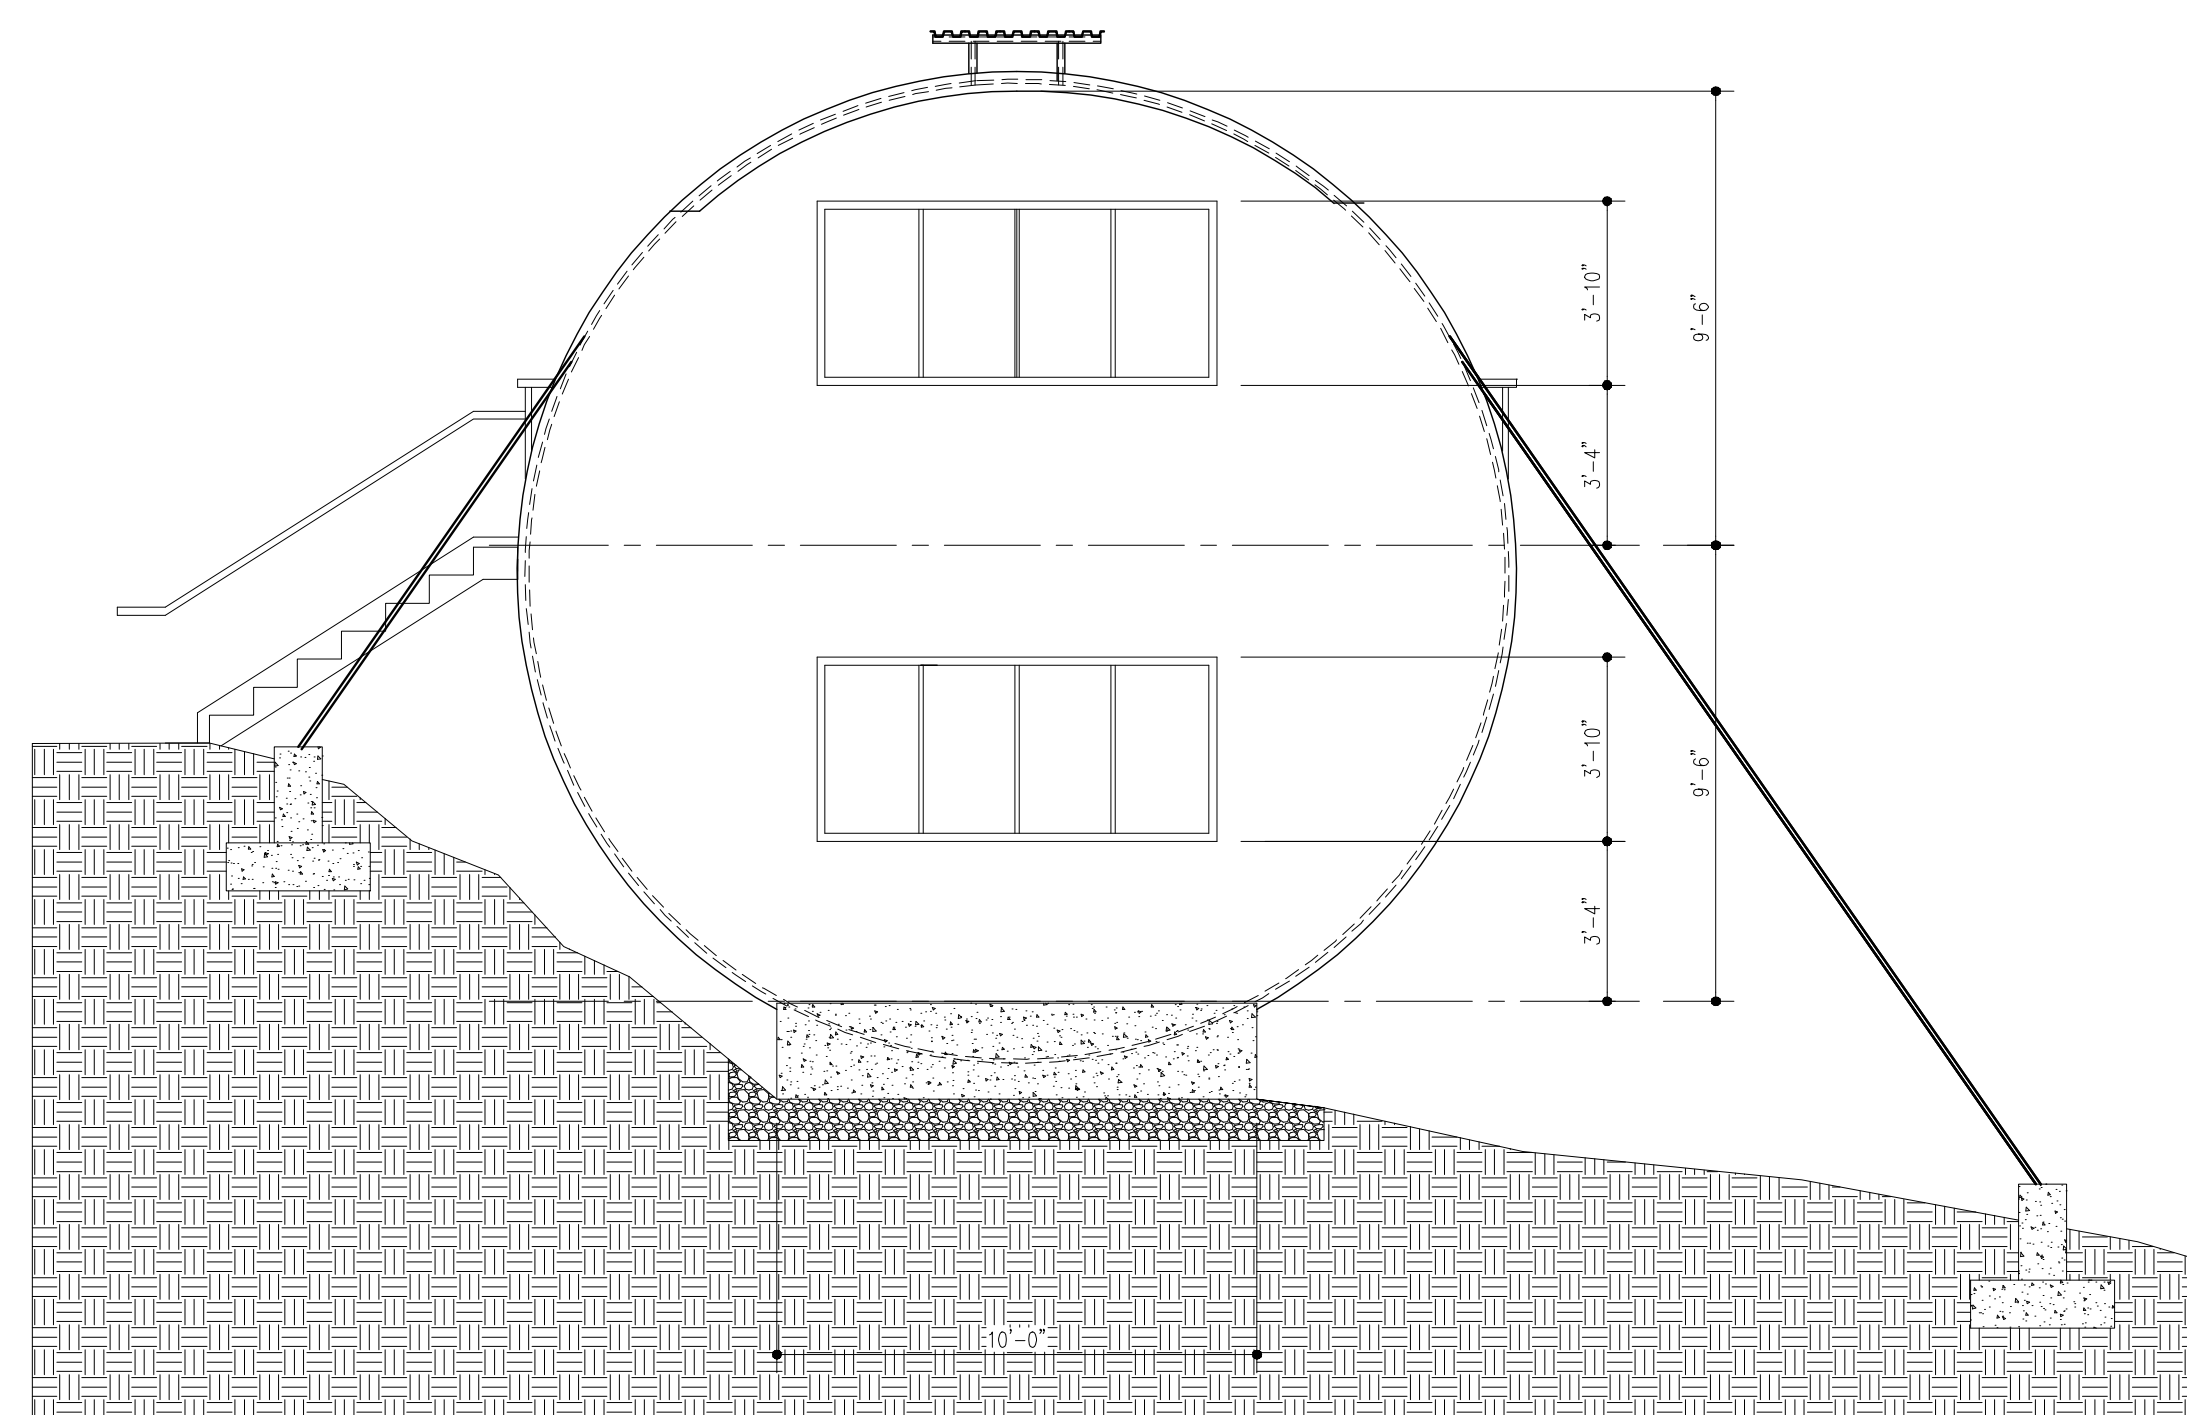

5 REAR ELEVATION
A1 SCALE: 1/4" = 1'-0"

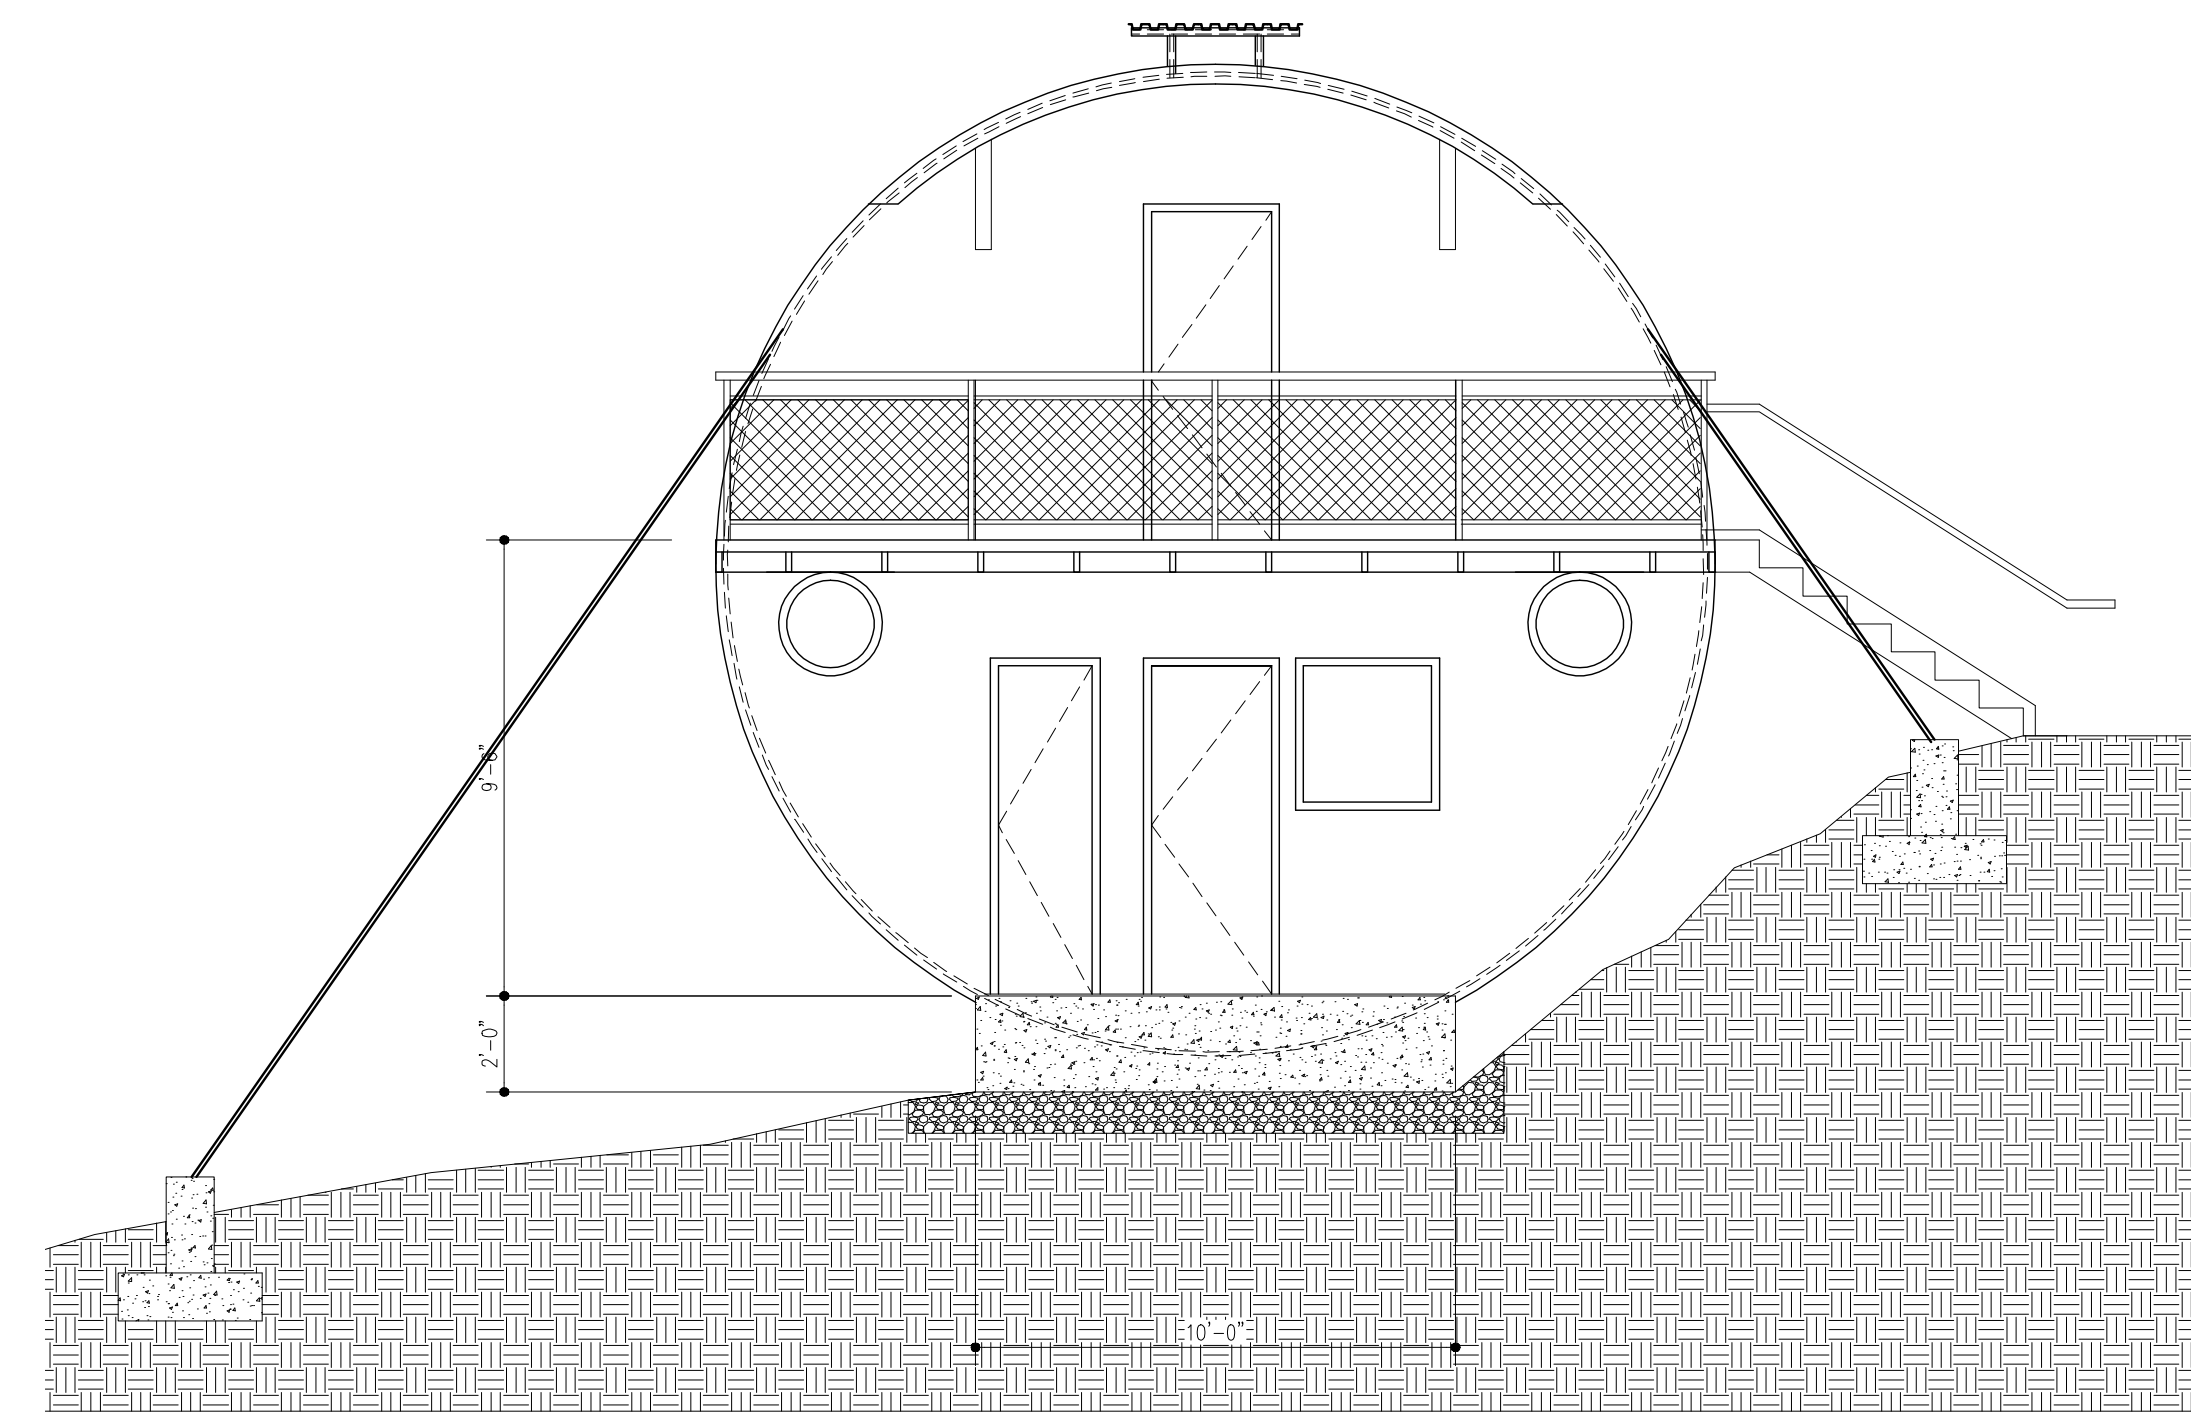

4 FRONT ELEVATION
A1 SCALE: 1/4" = 1'-0"